




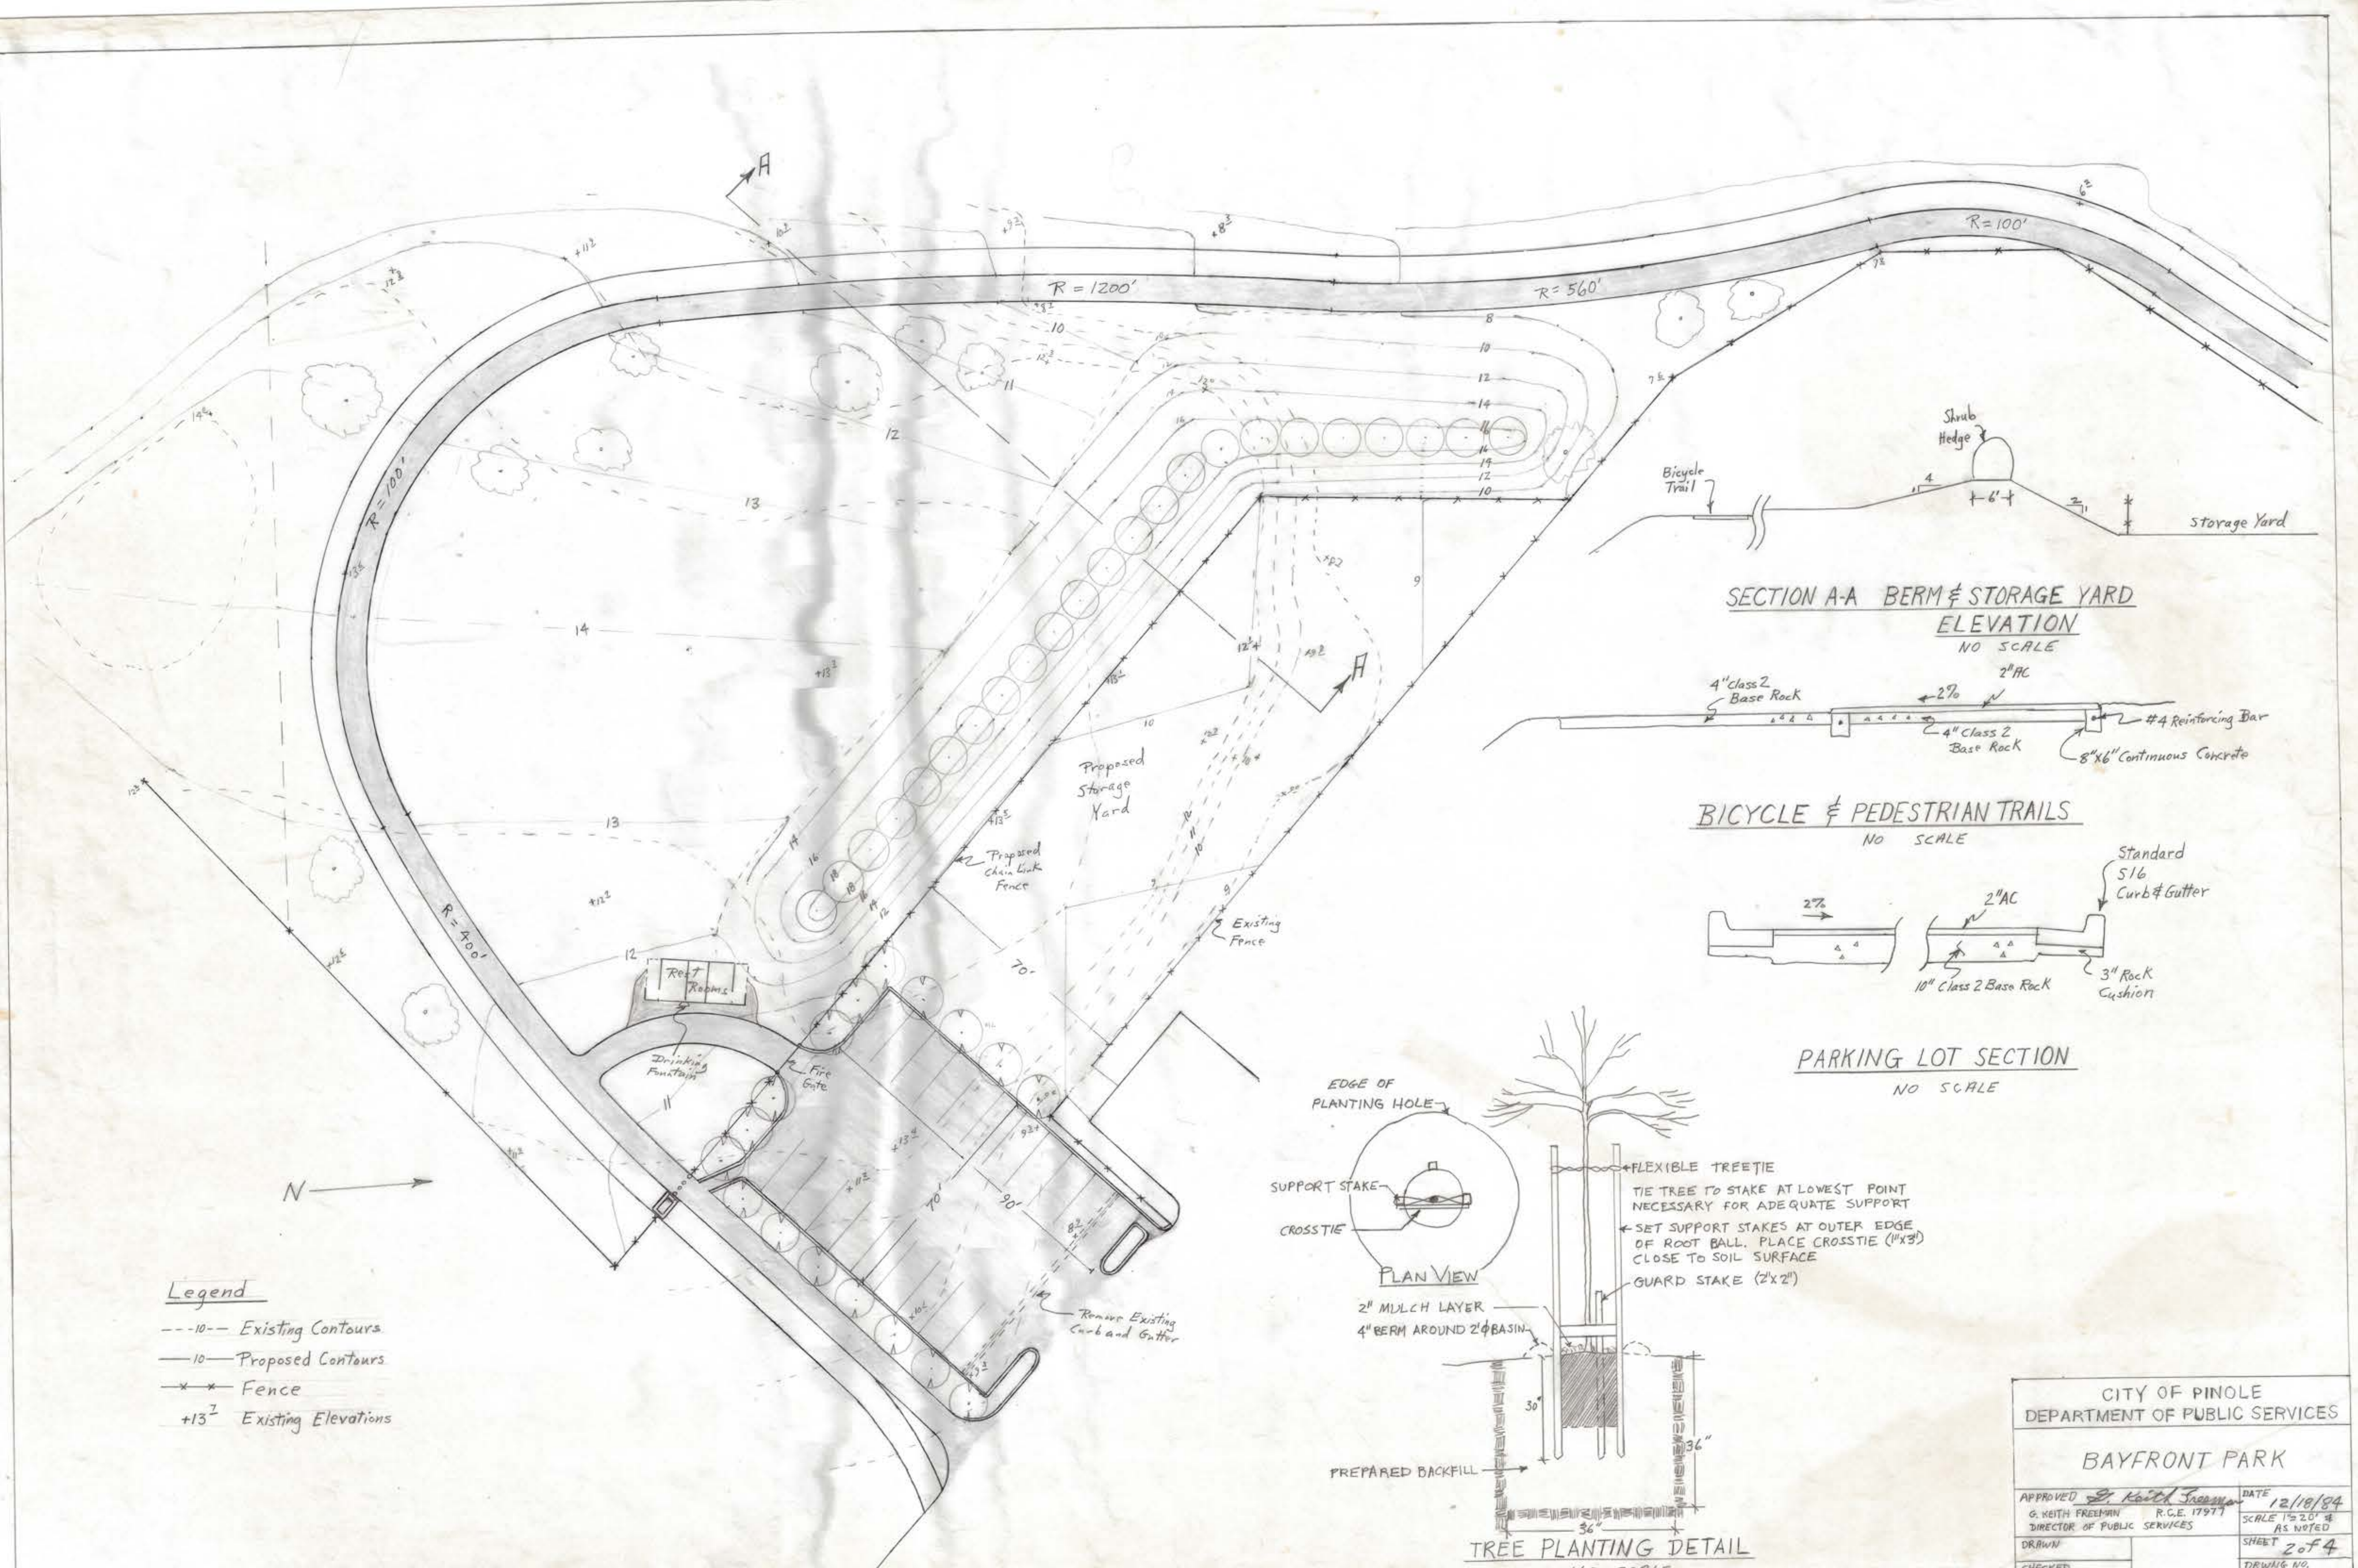


SECTION A-A BERM & STORAGE YARD
ELEVATION
NO SCALE

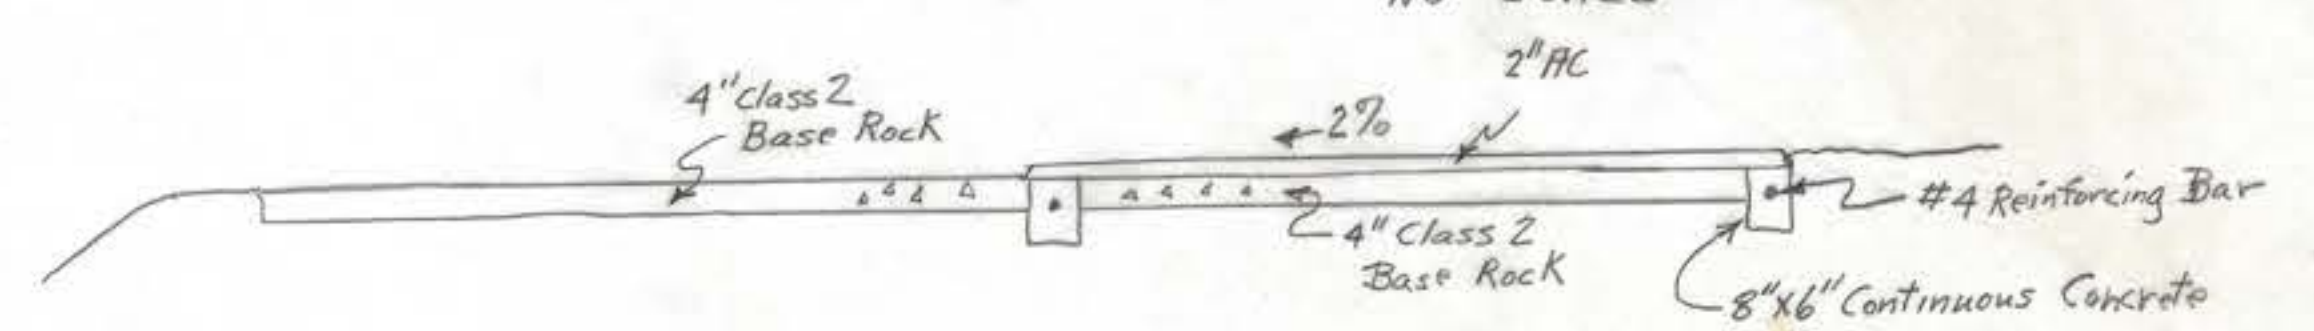

BICYCLE & PEDESTRIAN TRAILS
NO SCALE

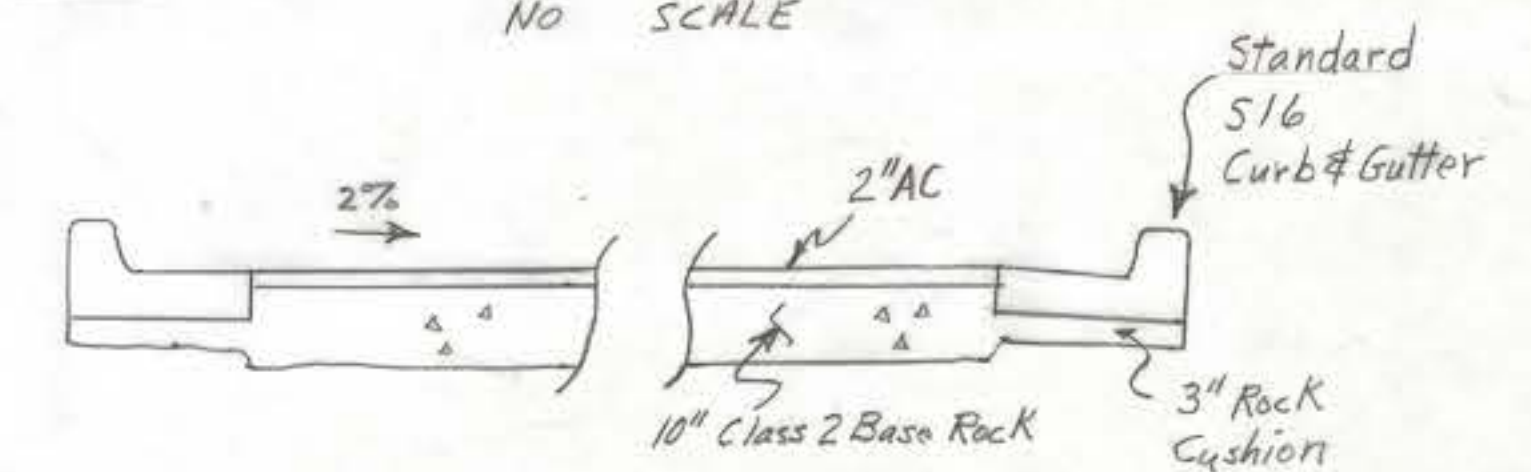

PARKING LOT SECTION
NO SCALE

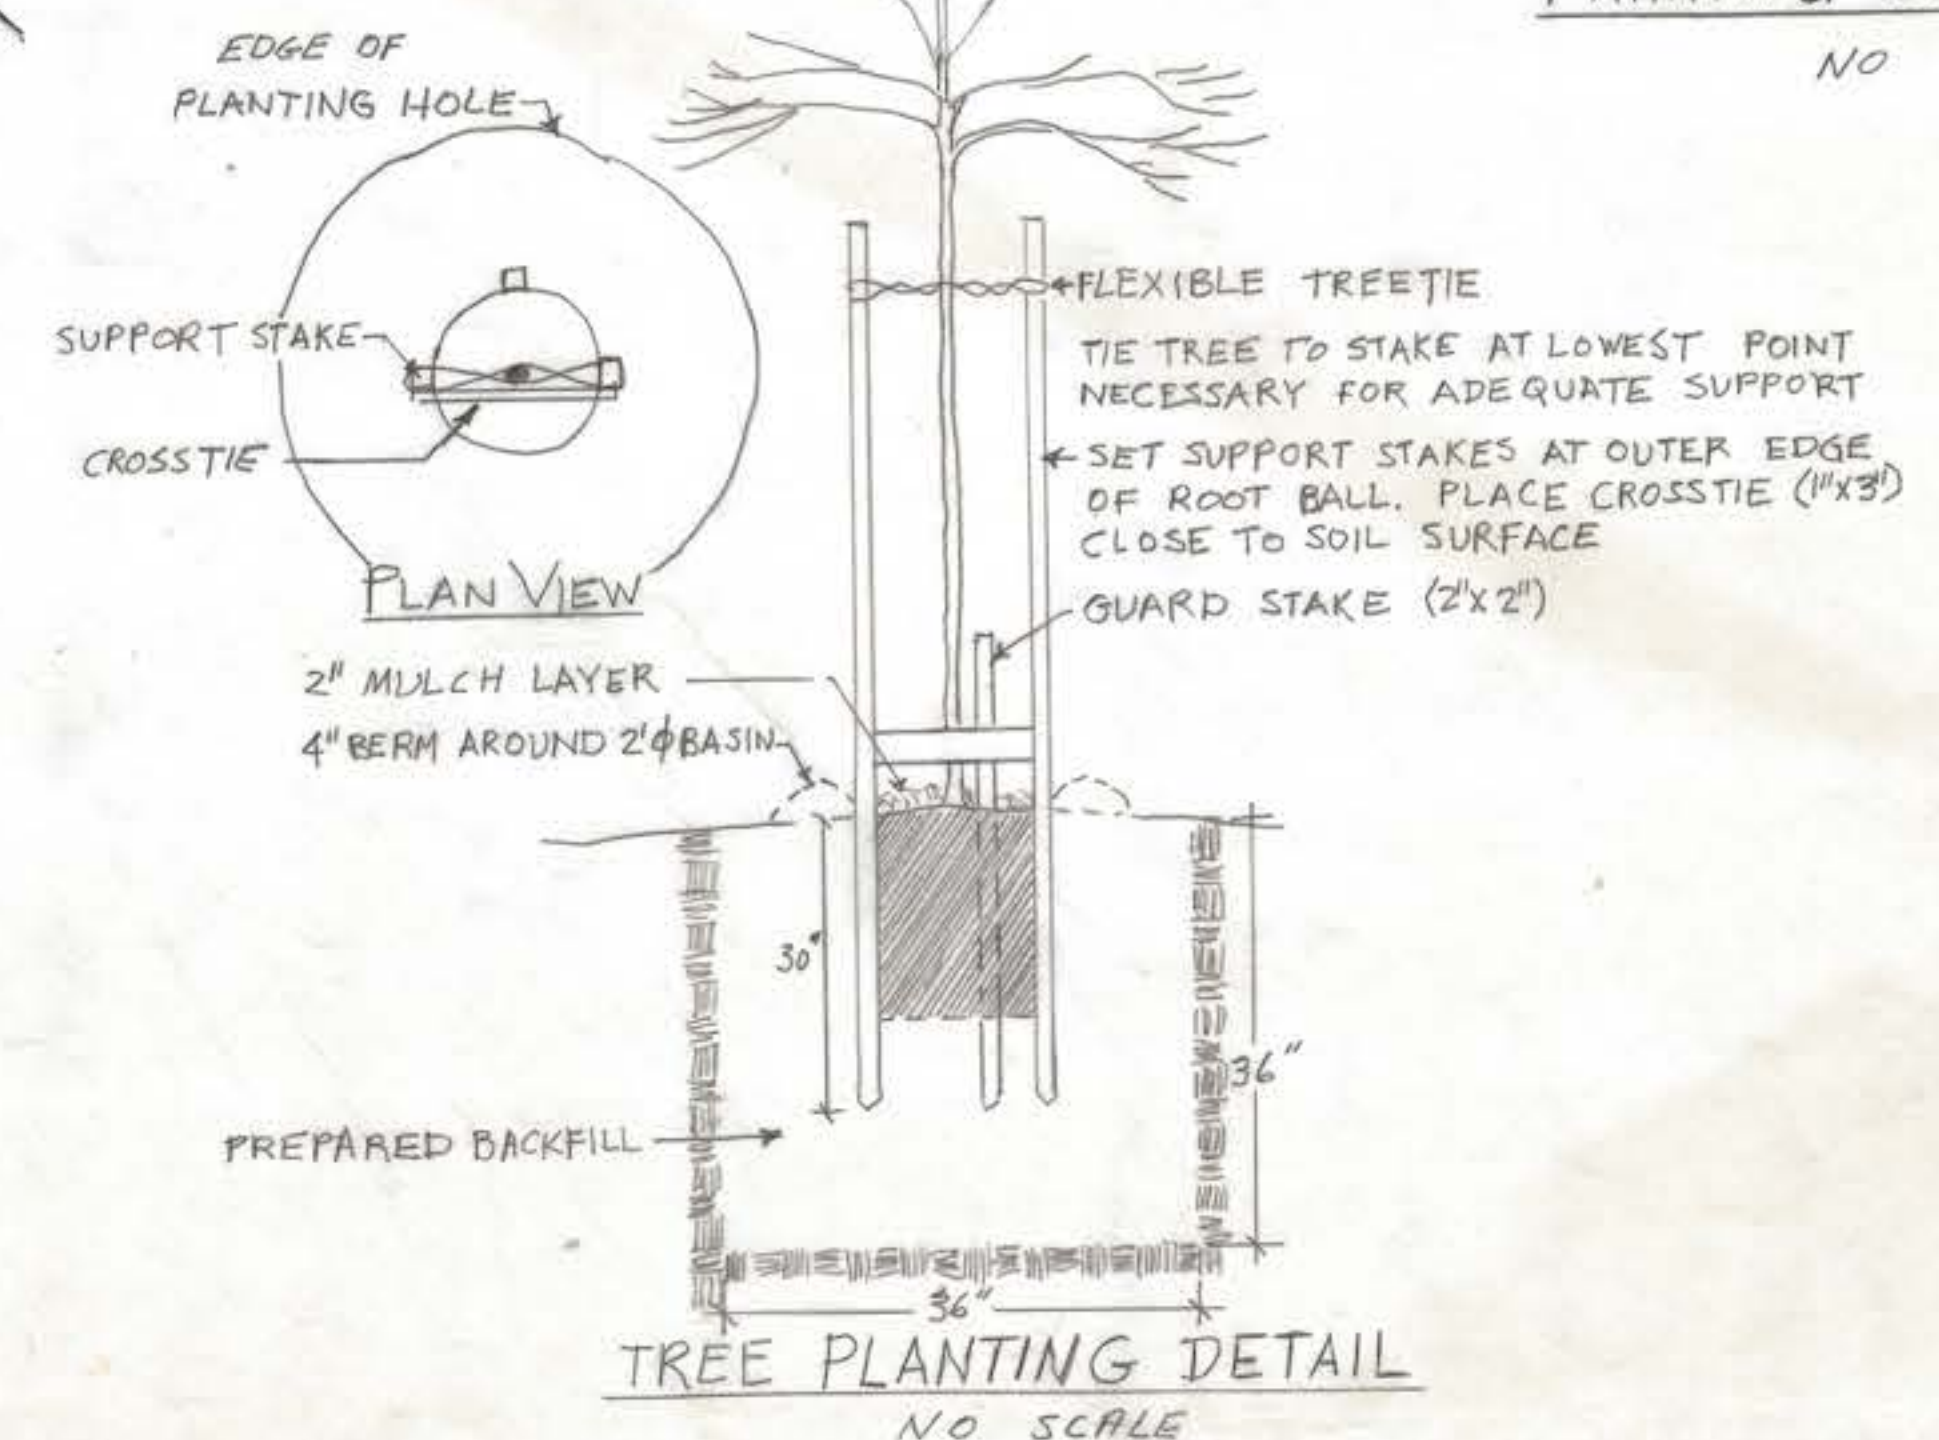


Legend


- 10--- Existing Contours
- 10— Proposed Contours
- * * * Fence
- +13⁷ Existing Elevations

CITY OF PINOLE DEPARTMENT OF PUBLIC SERVICES			
BAYFRONT PARK			
APPROVED <i>G. Keith Freeman</i>	DATE 12/18/84		
G. KEITH FREEMAN DIRECTOR OF PUBLIC SERVICES	R.C.E. 17977	SCALE 1"=20' & AS NOTED	
DRAWN		SHEET 2 of 4	
CHECKED		DRAWING NO.	


PLANT LIST					
Symbol	Quantity	Botanical Name	Common Name	Cond.	Size
	32	Myoporum Laetum	Myoporum	5 G.C.	6'-7' Multi Stem Tree
	6	Melaleuca Stypheliodes	Melaleuca	5 G.C.	6'-8'
	32	Casuarina Equisetifolia	She Oak	5 G.C.	6'-8'
	43	Myoporum Laetum Bush	Myoporum	5 G.C.	6'-8'
	14		Eucalyptus	5 G.C.	8'-10'
			Coyote Brush		Ground Cover

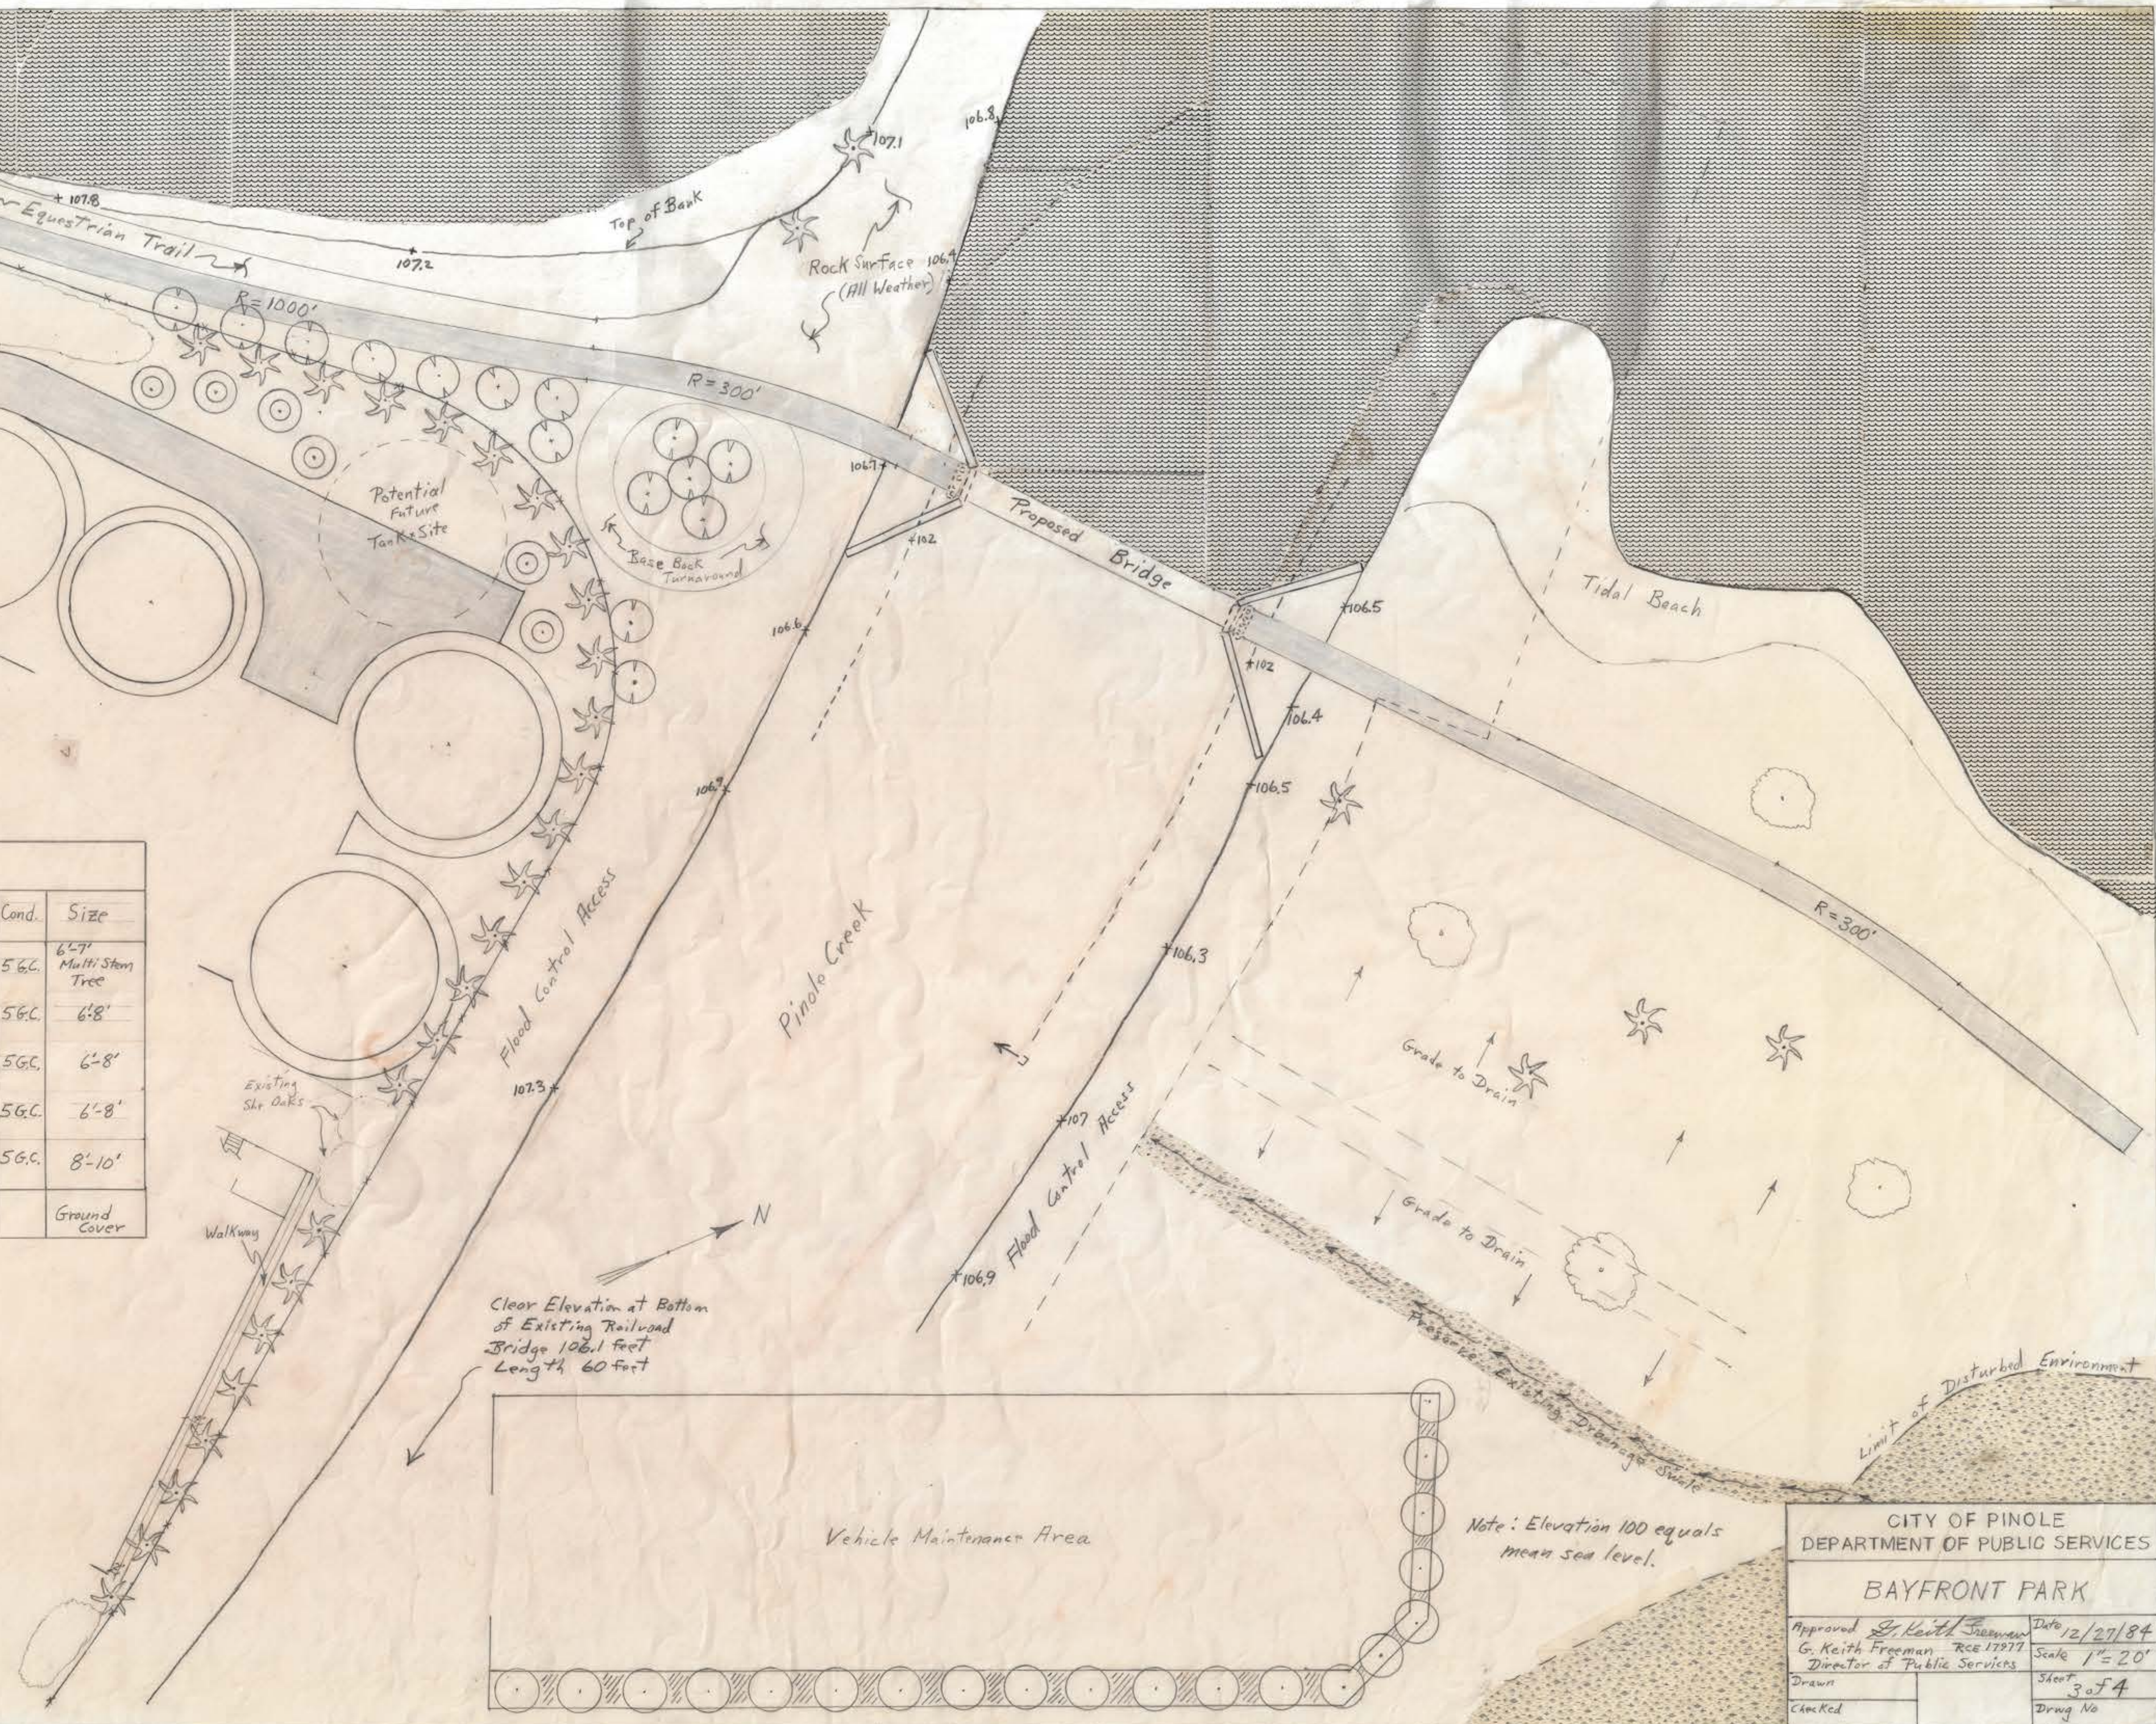



CITY OF PINOLE DEPARTMENT OF PUBLIC SERVICES	
BAYFRONT PARK	
Approved <i>G. Keith Freeman</i> G. Keith Freeman - RCE 17977 Director of Public Services	Date 12/27/84 Scale 1"=20'
Drawn	Sheet 3 of 4
Checked	Drawn No.

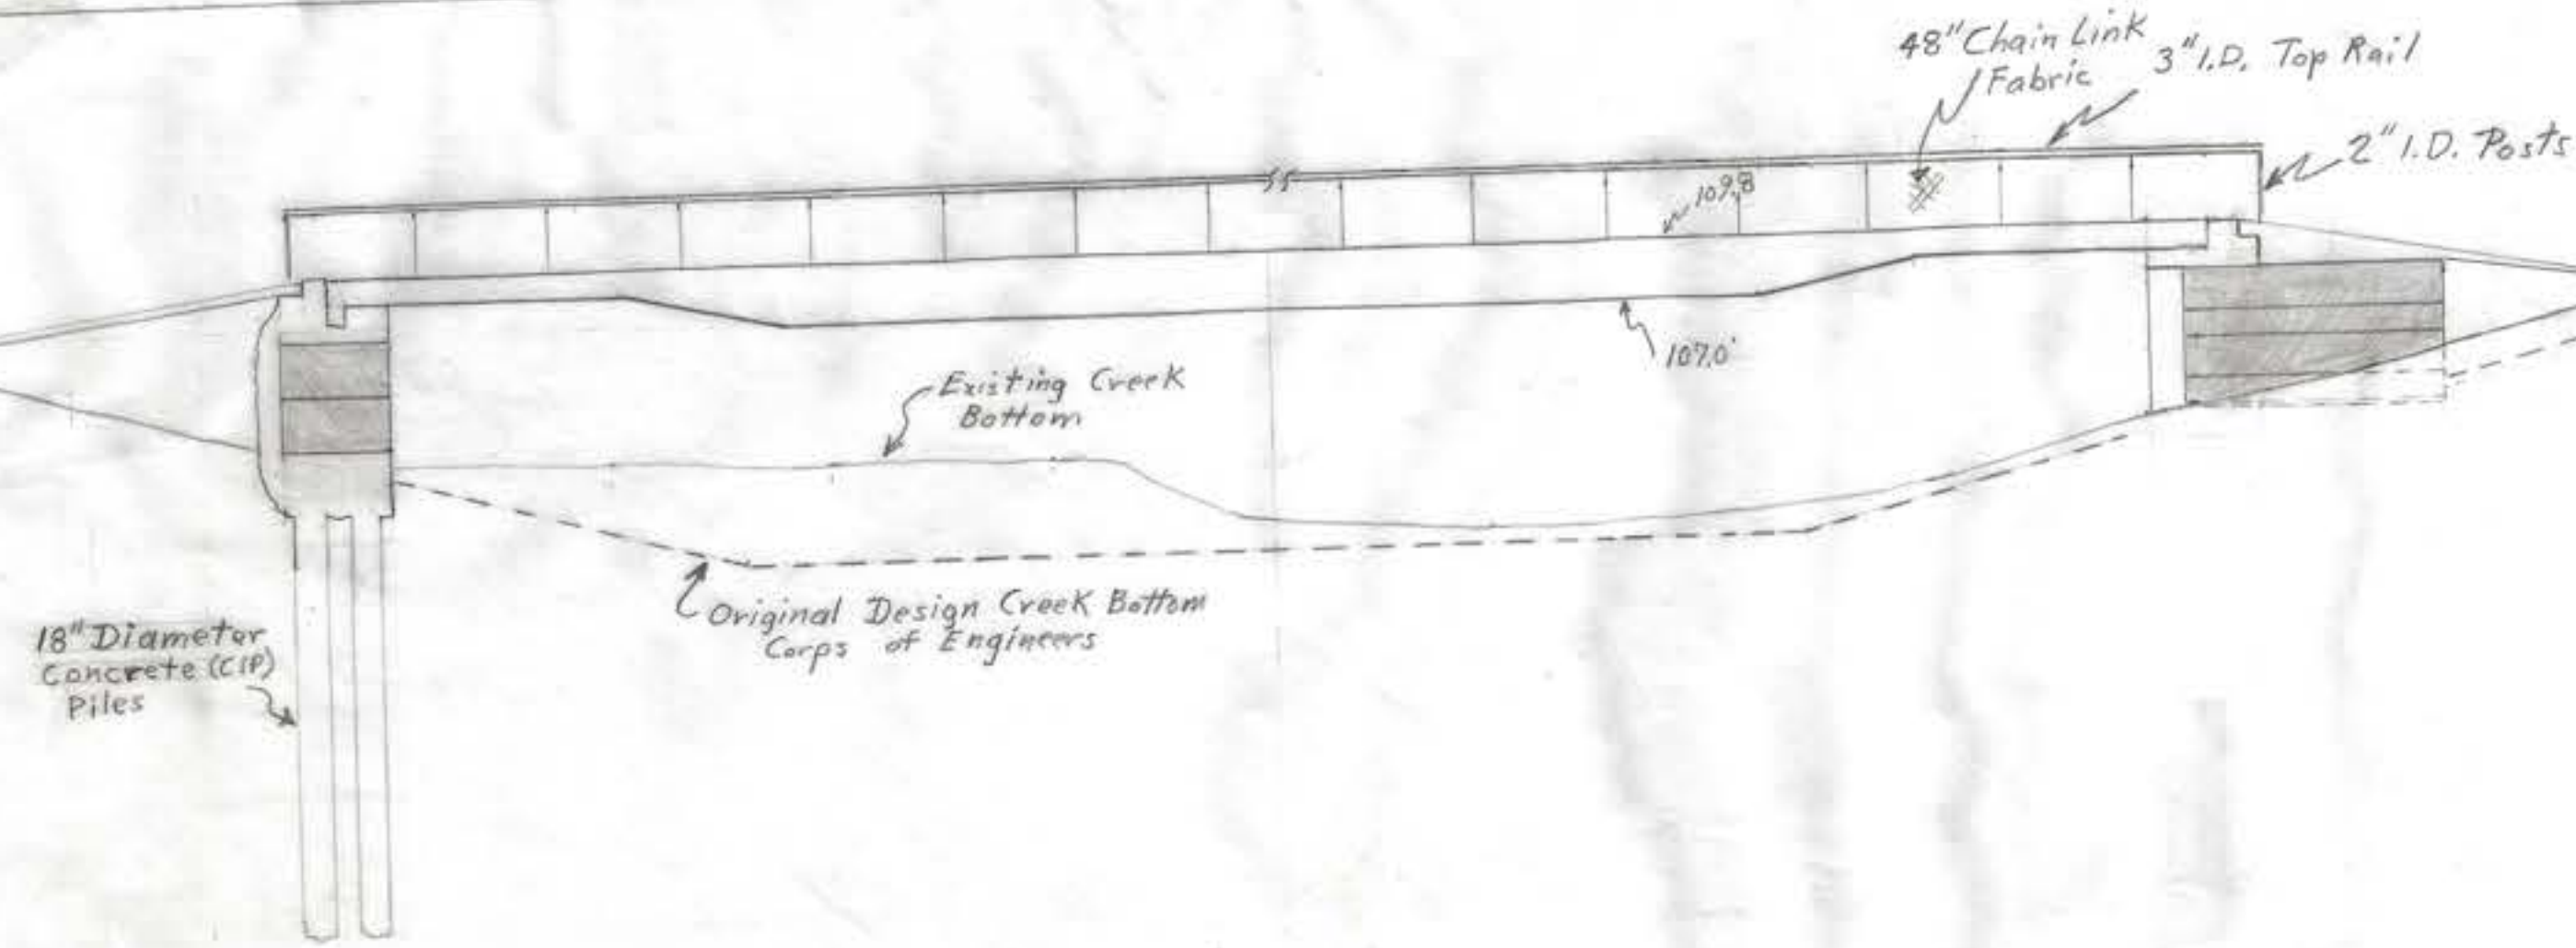


Section Through Bridge $\frac{1}{8}'' = 1'0''$ South Elevation of Bridge

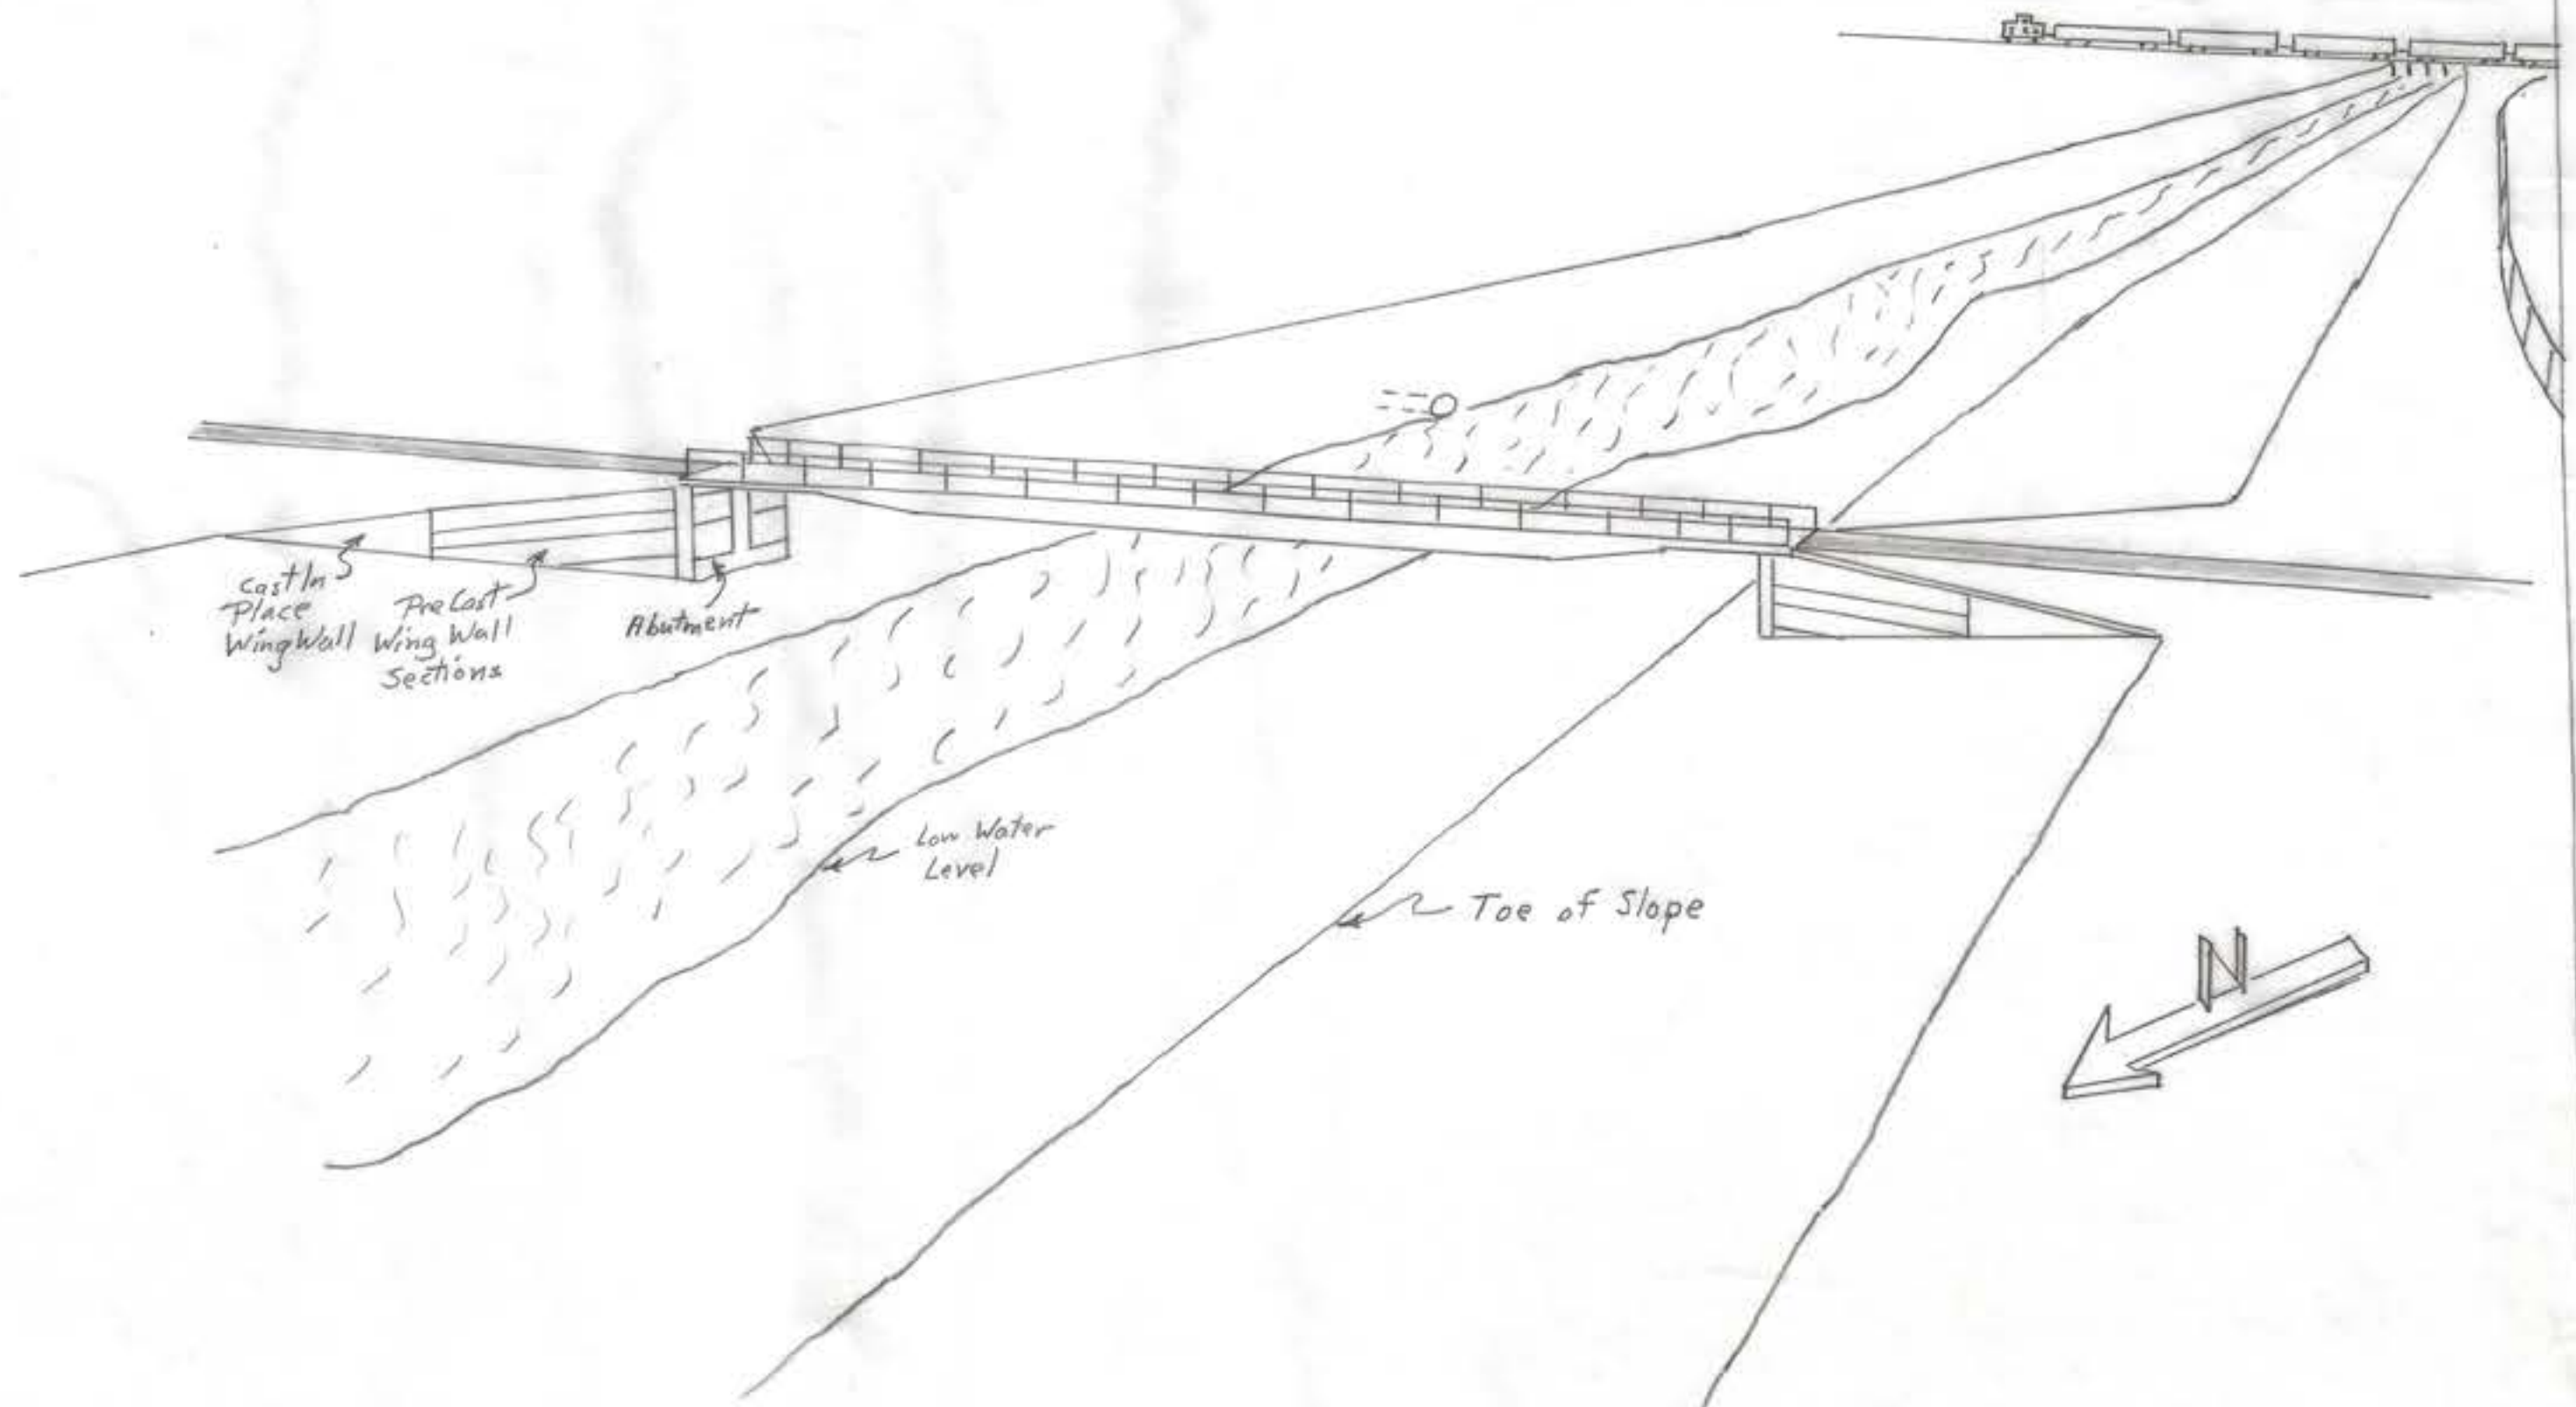



Pictorial View of Bridge from Land's End Behind Treatment Plant

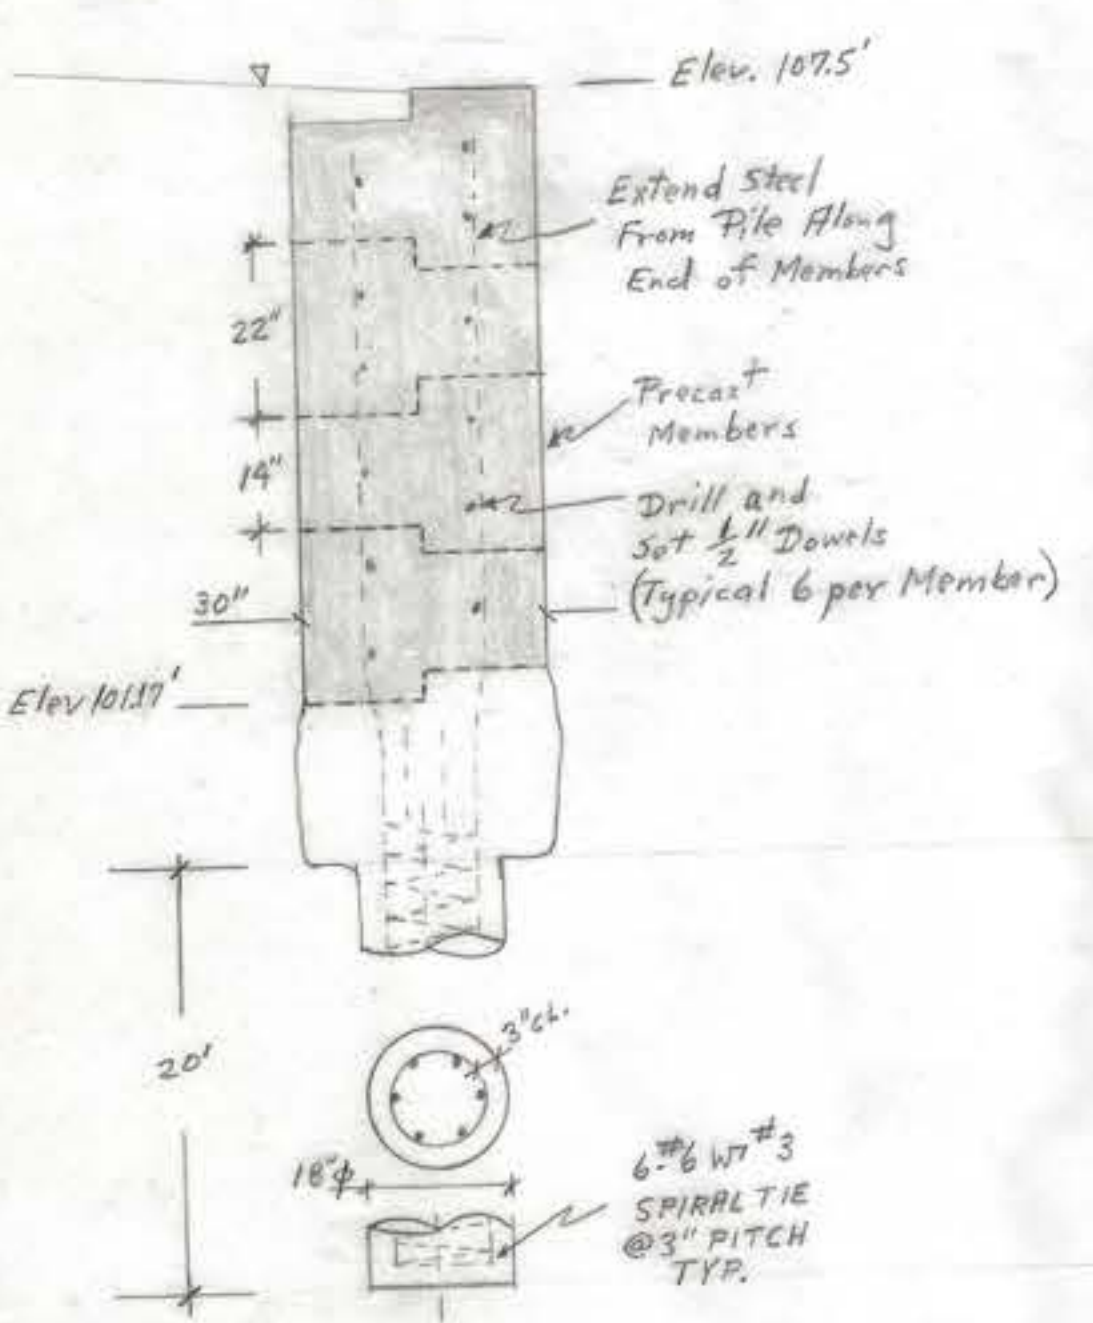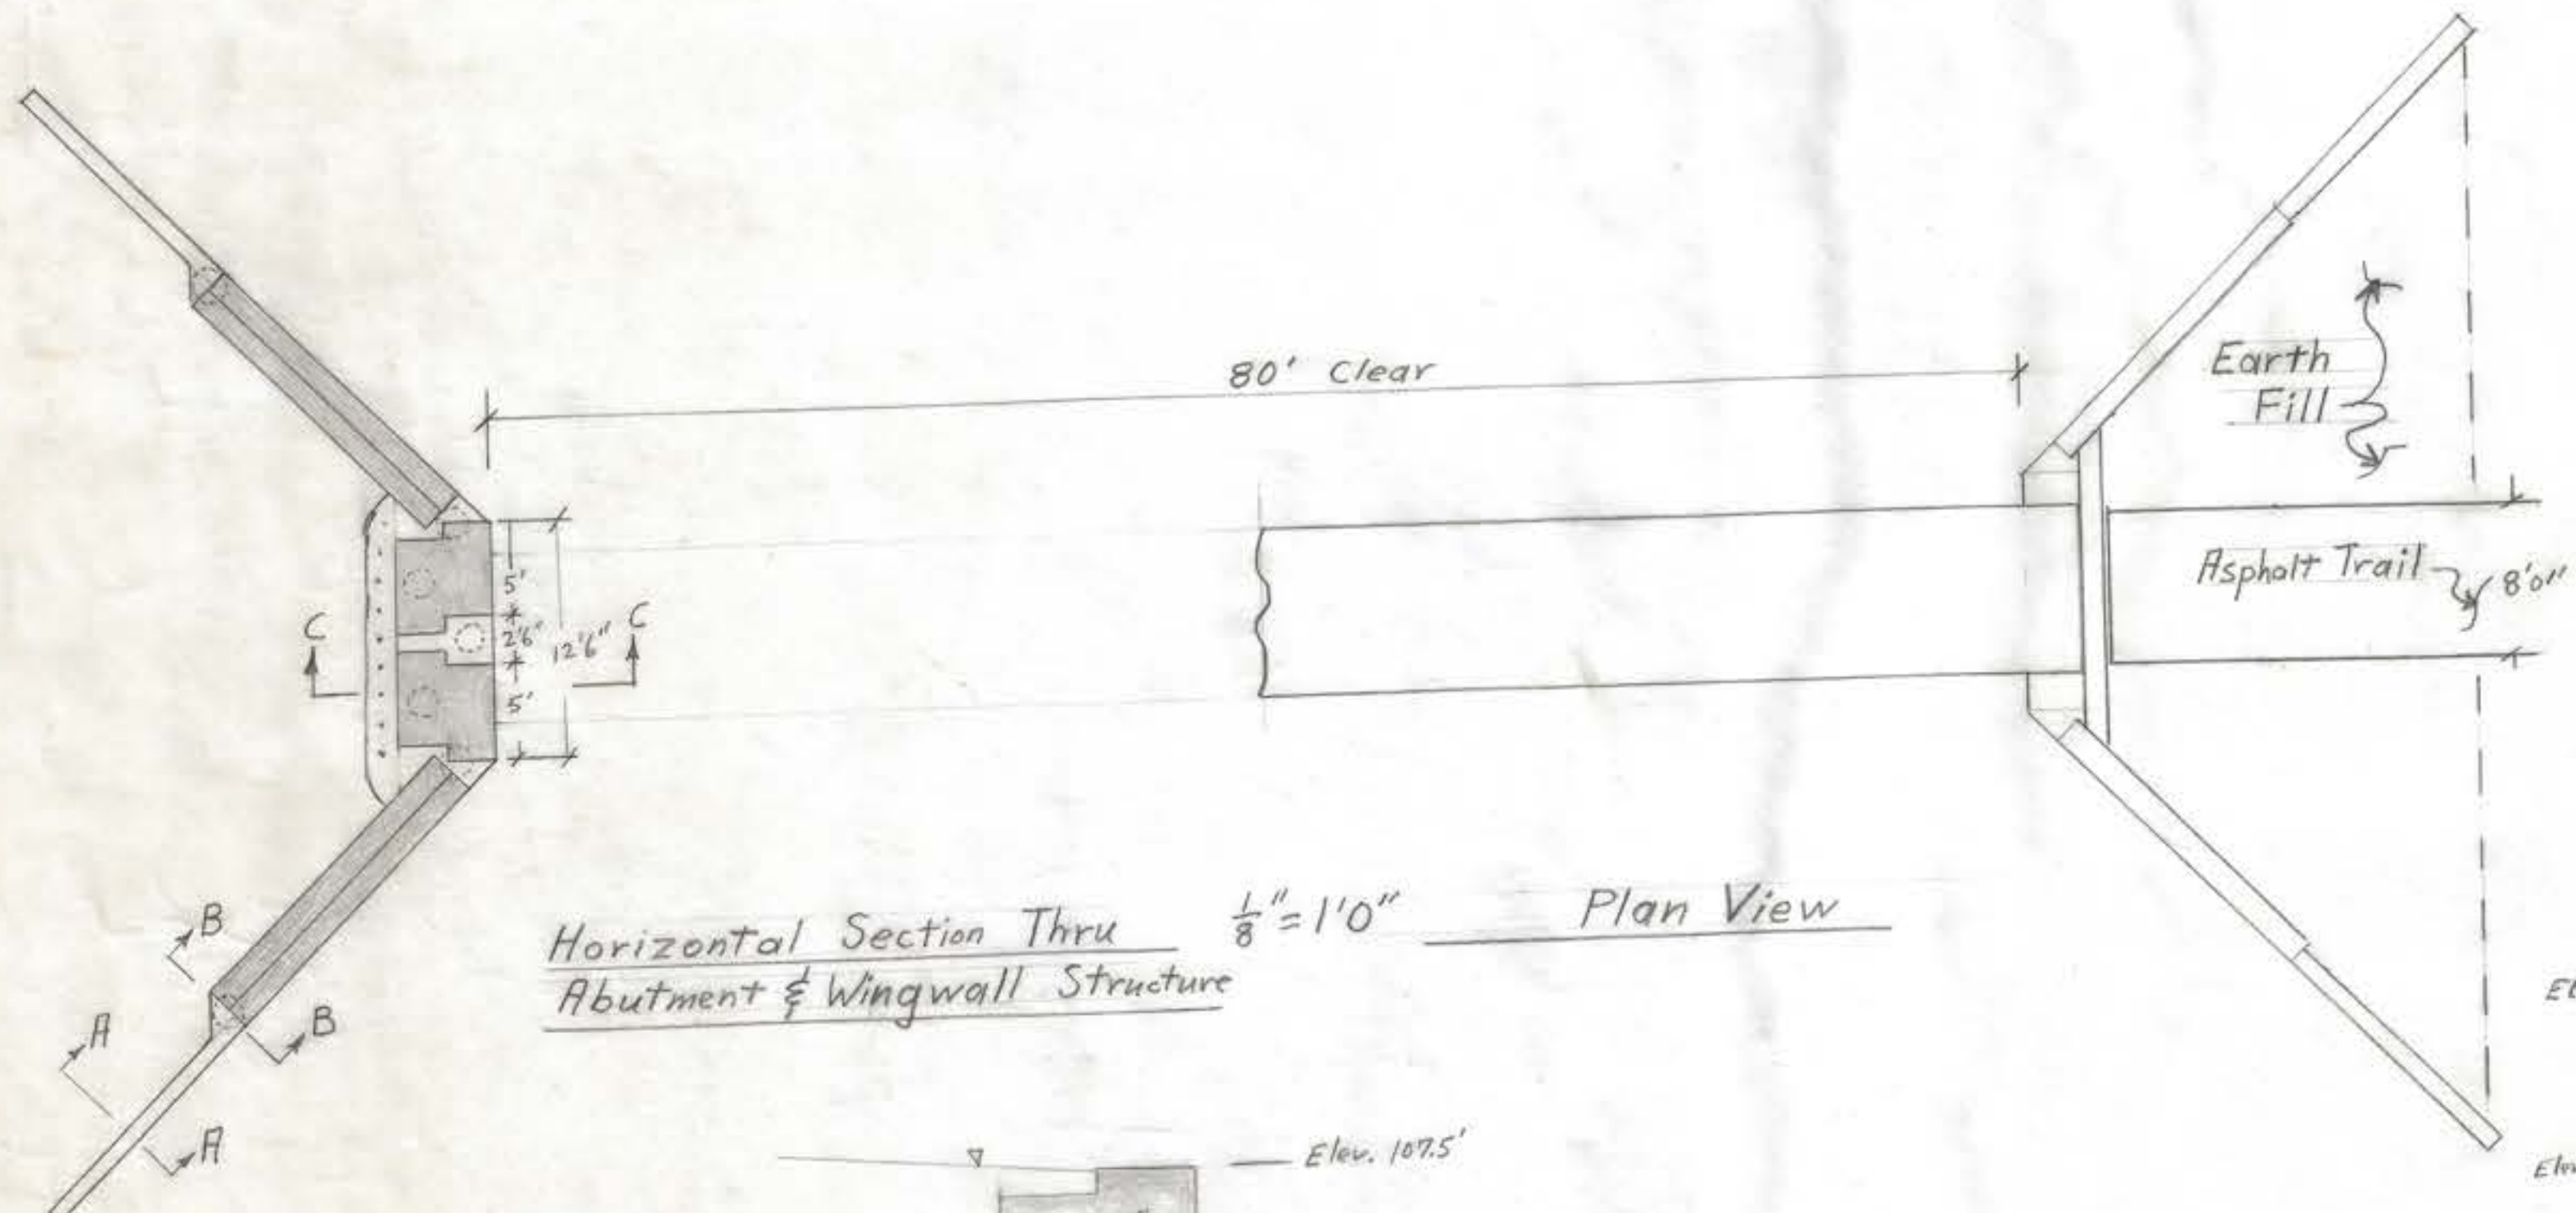

Pre-Cast Wing Wall Supported By Cast In Place Pile
SECTION B-B $\frac{1}{2}'' = 1'0''$

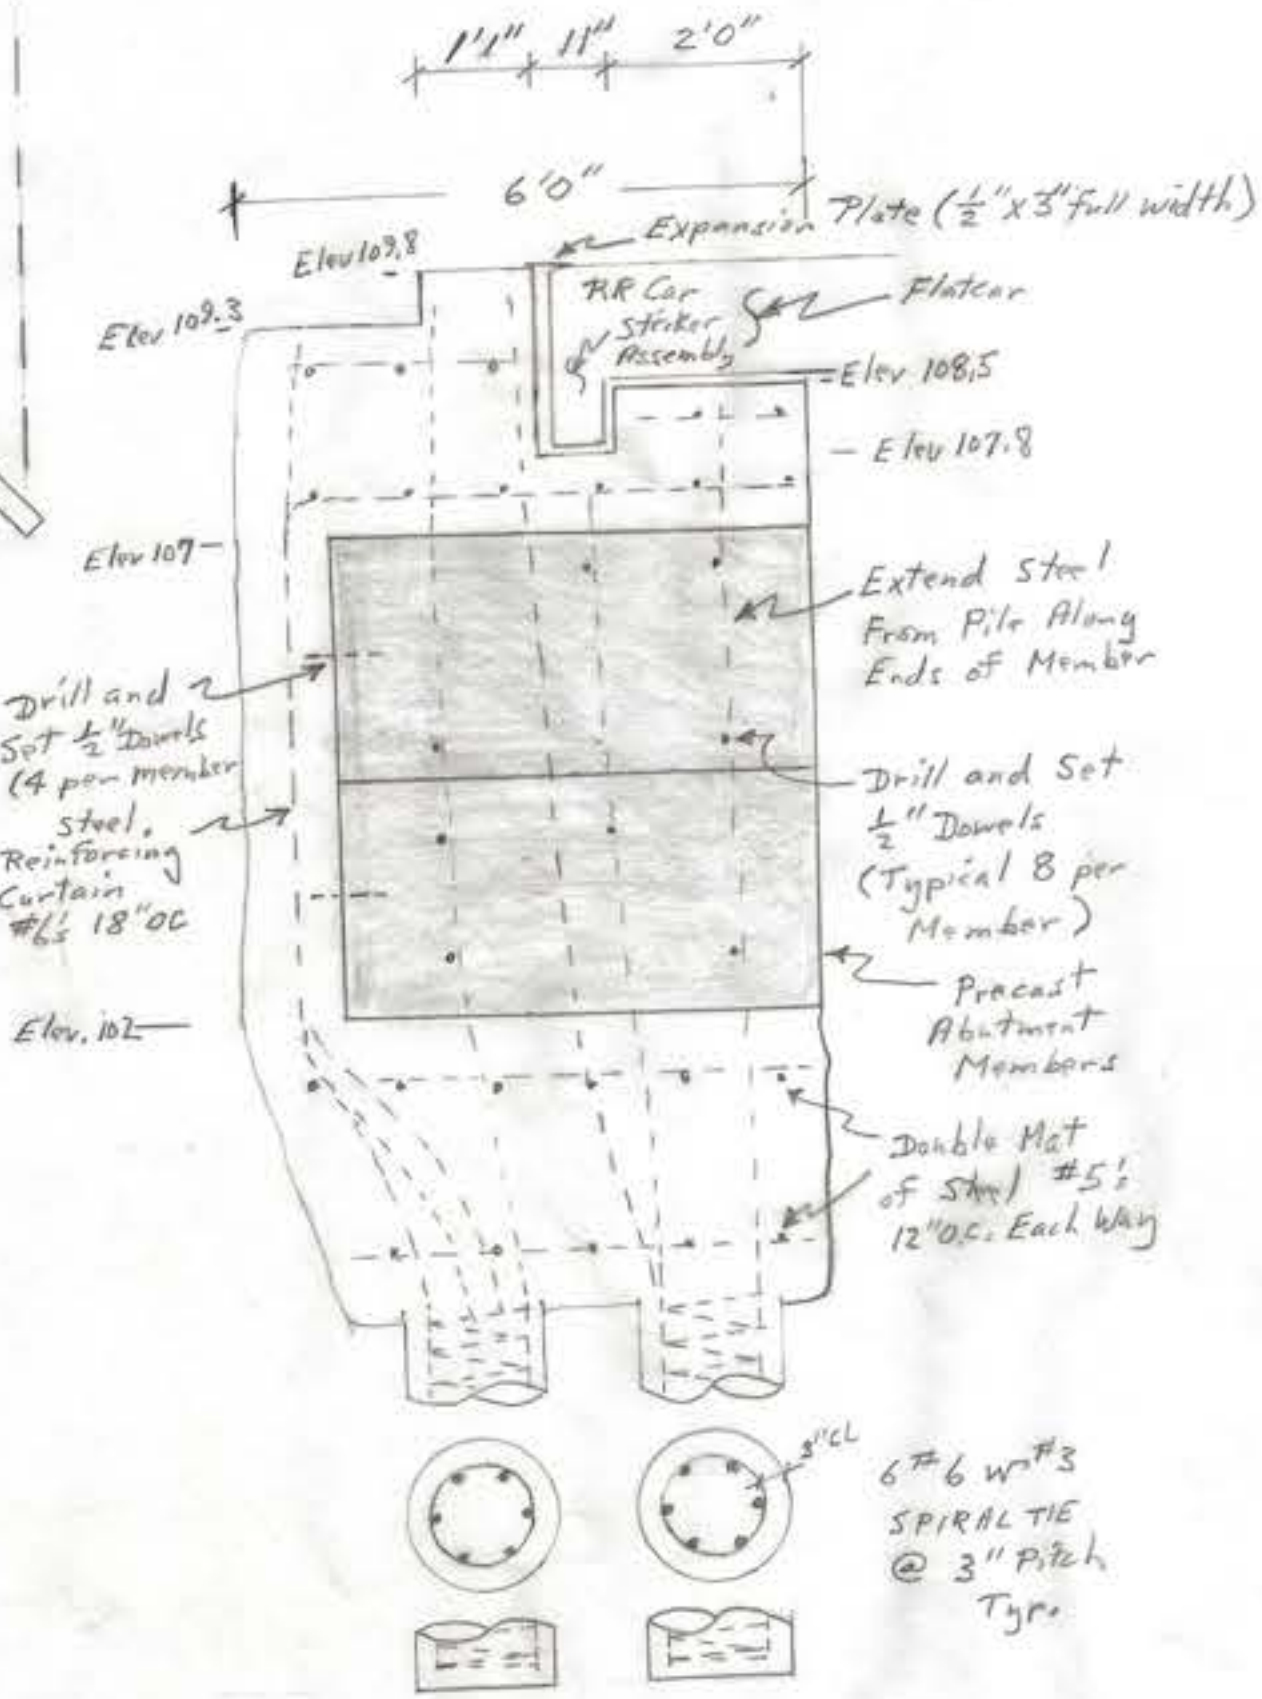


Abutment Structure supported by Cast In Place Piles
SECTION C-C $\frac{1}{2}'' = 1'0''$

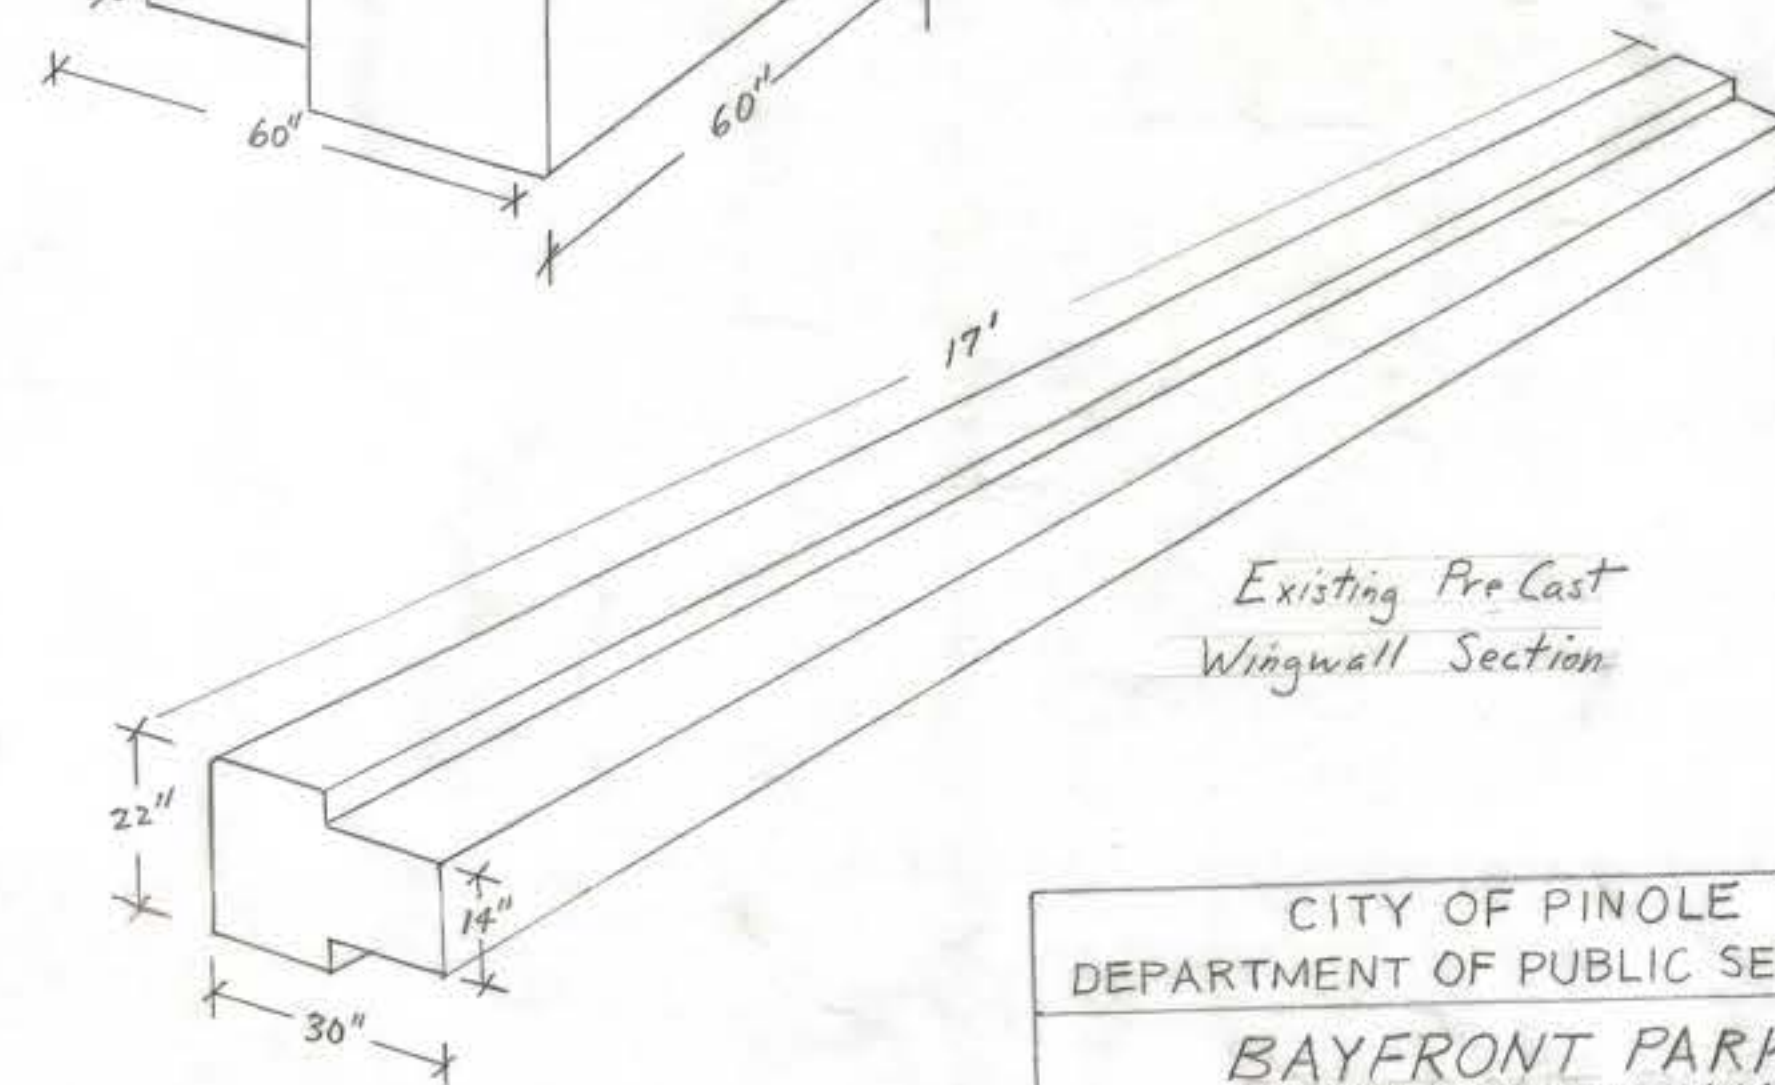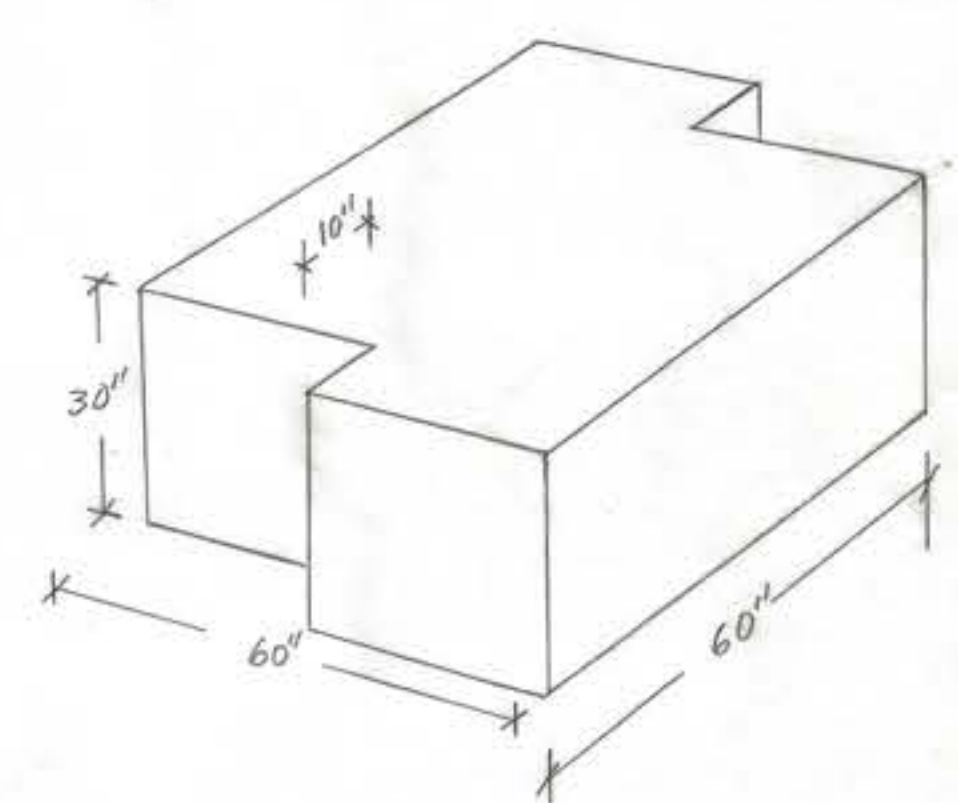

CITY OF PINOLE DEPARTMENT OF PUBLIC SERVICES			
BAYFRONT PARK BRIDGE DETAILS			
APPROVED <i>G. Keith Freeman</i> G. KEITH FREEMAN DIRECTOR OF PUBLIC SERVICES	R.C.E. 17977	DATE 5/2/85	SCALE As Noted
DRAWN <i>SKF</i>			SHEET 4 of 4
CHECKED <i>JB</i>			DRWG NO.

Note: Elevation 100 equals mean sea level.

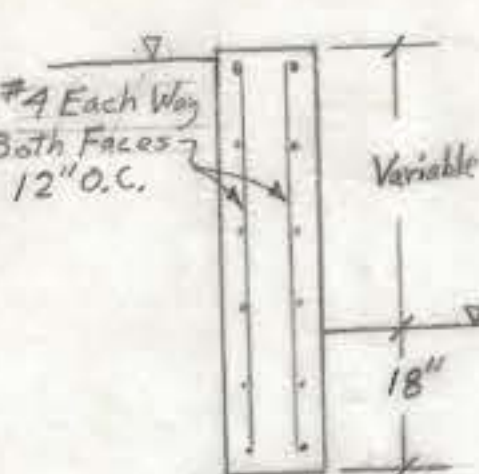

Cast-In-Place Wing Wall
SECTION A-A $\frac{1}{2}'' = 1'0''$

CITY OF PINOLE DEPARTMENT OF PUBLIC SERVICES		APPROVED <i>G. Keith Freeman</i> G. KEITH FREEMAN DIRECTOR OF PUBLIC SERVICES	
BAYFRONT PARK		DATE	
SCALE 1"=40'		SHEET	
DRAWING NO.		CHECKED	



City Property

City
Property
List

CITY OF PINOLE DEPARTMENT OF PUBLIC SERVICES	
BAYFRONT PARK	
APPROVED <i>G. Keith Freeman</i> G. KEITH FREEMAN DIRECTOR OF PUBLIC SERVICES	DATE R.C.E. 17977
DRAWN	SHEET
CHECKED	DRWG. NO.